


## EXAMPLE – Site Plan

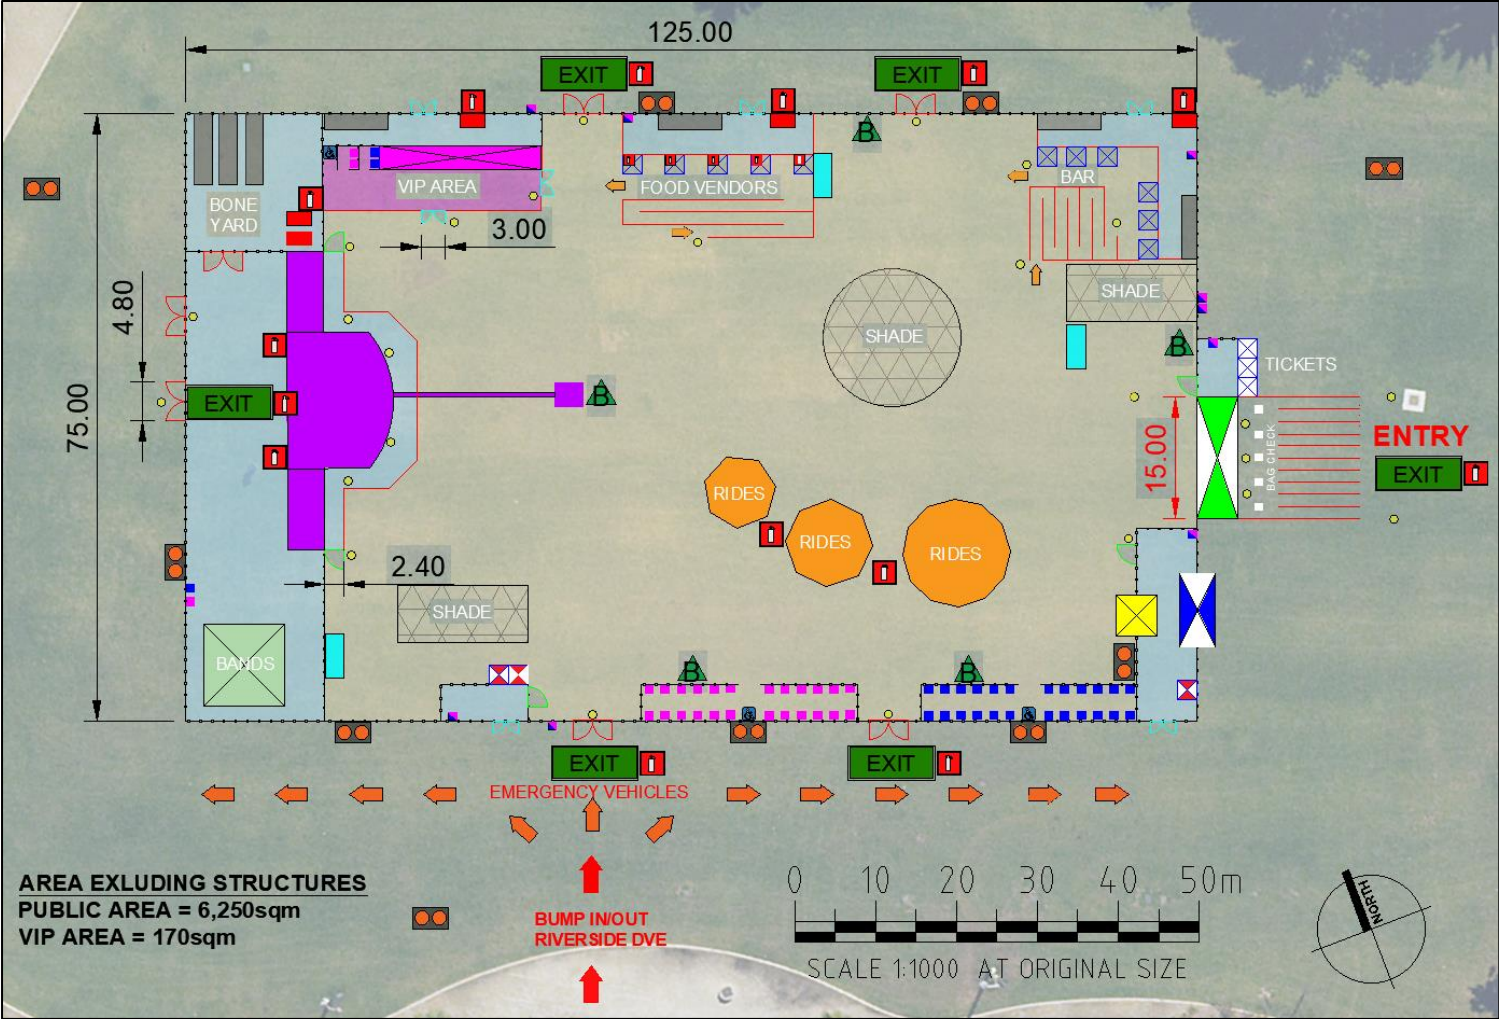

- LEGEND:**
- Marquee Structures
  - First Aid
  - Gates 4.8m
  - Gates 3m
  - Gates 2.4m
  - Generator
  - Entry/Exit Marquee
  - Toilets
  - Security Points
  - Back of House (Staff only)
  - Front of House (Public access)
  - 1.1m Crowd Control Barrier
  - 1.8m Fenceline
  - Stage and Power/Audio feed
  - Container
  - Water Stations
  - Bin Stations
  - Fire Extinguisher (not to scale)
  - Emergency Exit (illuminated)
  - Emergency Lighting
  - WA Police & Event Security
  - Emergency Operations Centre